

PART 1 - ADDENDUM

1.1 TITLE

- .1 This Addendum shall be known as:

Addendum 1
TFM-082-23A M-166-22 Faculty of Medicine Audio Visual Upgrades

- .2 The Date of the Addendum is Tuesday, February 27,

1.2 2024 PRECEDENCE

- .1 This amendment to the bid documents is effective immediately.
- .2 This Addendum shall form an integral part of the original bid documents and is to be read in conjunction therewith.
- .3 The Addendum shall take precedence over previously issued bid documents with which it may prove to be at variance.

1.3 GENERAL

- .1 The General Conditions shall govern all phases of the Work covered by this Addendum.
- .2 Acknowledge receipt of this addendum in the Tender and Acceptance form.

1.4 PURPOSE

- .1 The purpose of the Addendum is to inform bidders of the changes, deletions and additions to be added to the bid documents.

1.5 CHANGES IN GENERAL

- .1 The tender deadline for receipt of tenders has changed. The new deadline is 3 p.m. on Thursday, March 07, 2024. New Access for Public Opening: Meeting number (access code): 2774 859 3685

1.6 CHANGES TO SPECIFICATION

- .1 Changes as outlined in Engineering Harmonics Addendum AV-01

1.7 CHANGES TO DRAWINGS

- .1 Changes as outlined in Engineering Harmonics Addendum AV-01

END OF ADDENDUM

ADDENDUM AV-01

Page 1 of 2

To: Bidders **Date:** February 27, 2024

Copy: Andrew Kozak, EH **Project:** EH# 22405,
Memorial University of Newfoundland
Faculty of Medicine AV Systems

From: Romeo Labio **RE:** *TFM-082-23(A) Request for Open
Call - Addendum AV-01*

This Addendum amends and forms part of the Bidding and Contract Documents for the Memorial University of Newfoundland Faculty of Medicine Audio Visual Systems project.

1 Audio Visual Specifications

1. Section 2.6.3 Module A: Tiered Lecture Hall with Control Room – Equipment
 - a. Provide (2) AVoIP multiviewer to be located at the control desk area in room 1M107. Connect the HDMI out of the multiviewers to the desk preview monitors of the operators.
 - b. Provide (1) AVoIP multiviewer to be mounted in the equipment rack in room 1M108. This multiviewer shall be used for showing windowed content on the screens during video conferencing call.
 - c. See attached functional drawing;
 - i. AV-600 to be deleted.
 - ii. AV-600 R1 to be added.
 - d. The Amend equipment list to be added to the existing table:

.2 Video

<i>Description</i>	<i>Type / Model</i>	<i>Qty.</i>
AVoIP multiviewer. (4) IP decoder inputs, (1) IP encoder output and (1) HDMI out.	Visionary Solutions MV5 IP Multiviewer	3

2. Section 2.13.3 Module B: Flat Floor Interactive Learning Room – Equipment
 - a. Provide (1) AVoIP multiviewer to be mounted in the equipment rack in room 1M104. This multiviewer shall be used for showing windowed content on the screen during video conferencing call.

- b. See attached functional drawing;
 - i. AV-602 to be deleted.
 - ii. AV-602 R1 to be added.
- c. The Amend equipment list to be added to the existing table:


.2 Video

<i>Description</i>	<i>Type / Model</i>	<i>Qty.</i>
AVoIP multiviewer. (4) IP decoder inputs, (1) IP encoder output and (1) HDMI out.	Visionary Solutions MV5 IP Multiviewer	1


2 Drawings for Reference

1. AV-600 R1 & AV-602 R1

End of Addendum AV-01

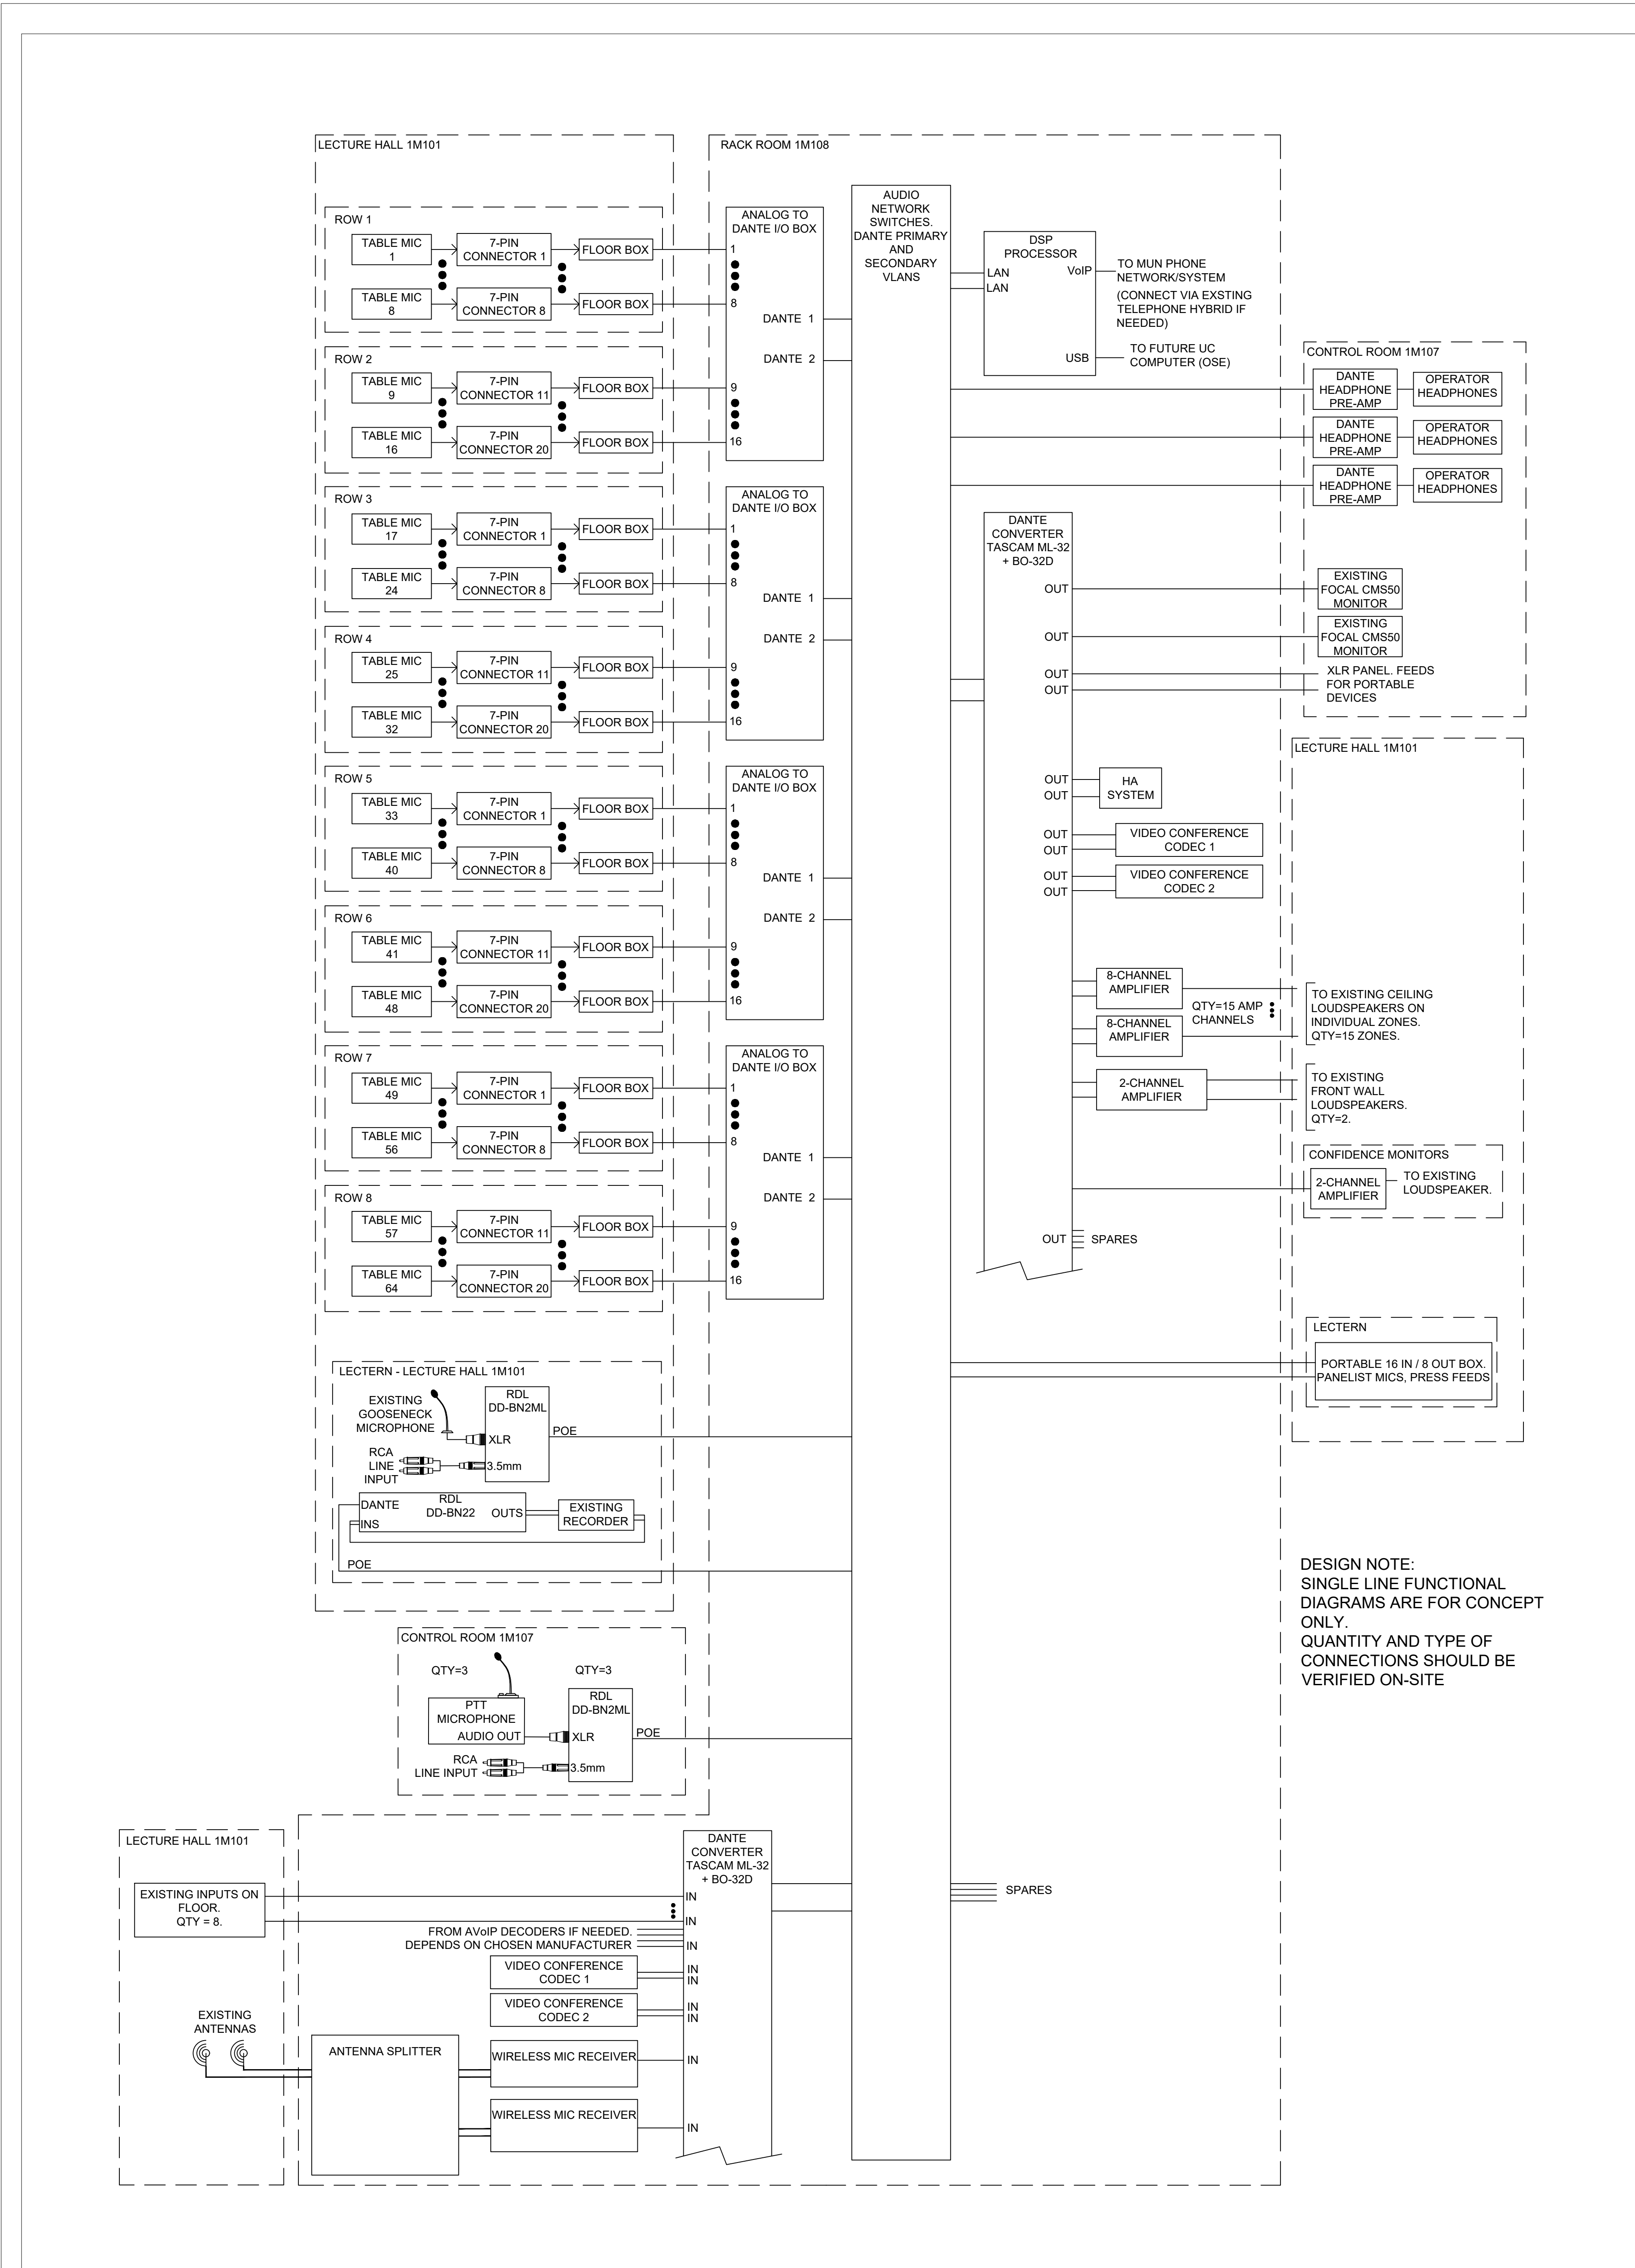

① TIERED LECTURE HALL 1M101 WITH CONTROL ROOM - AV SYSTEMS - CONCEPT FUNCTIONAL DIAGRAM - AUDIO
SCALE: N.T.S.

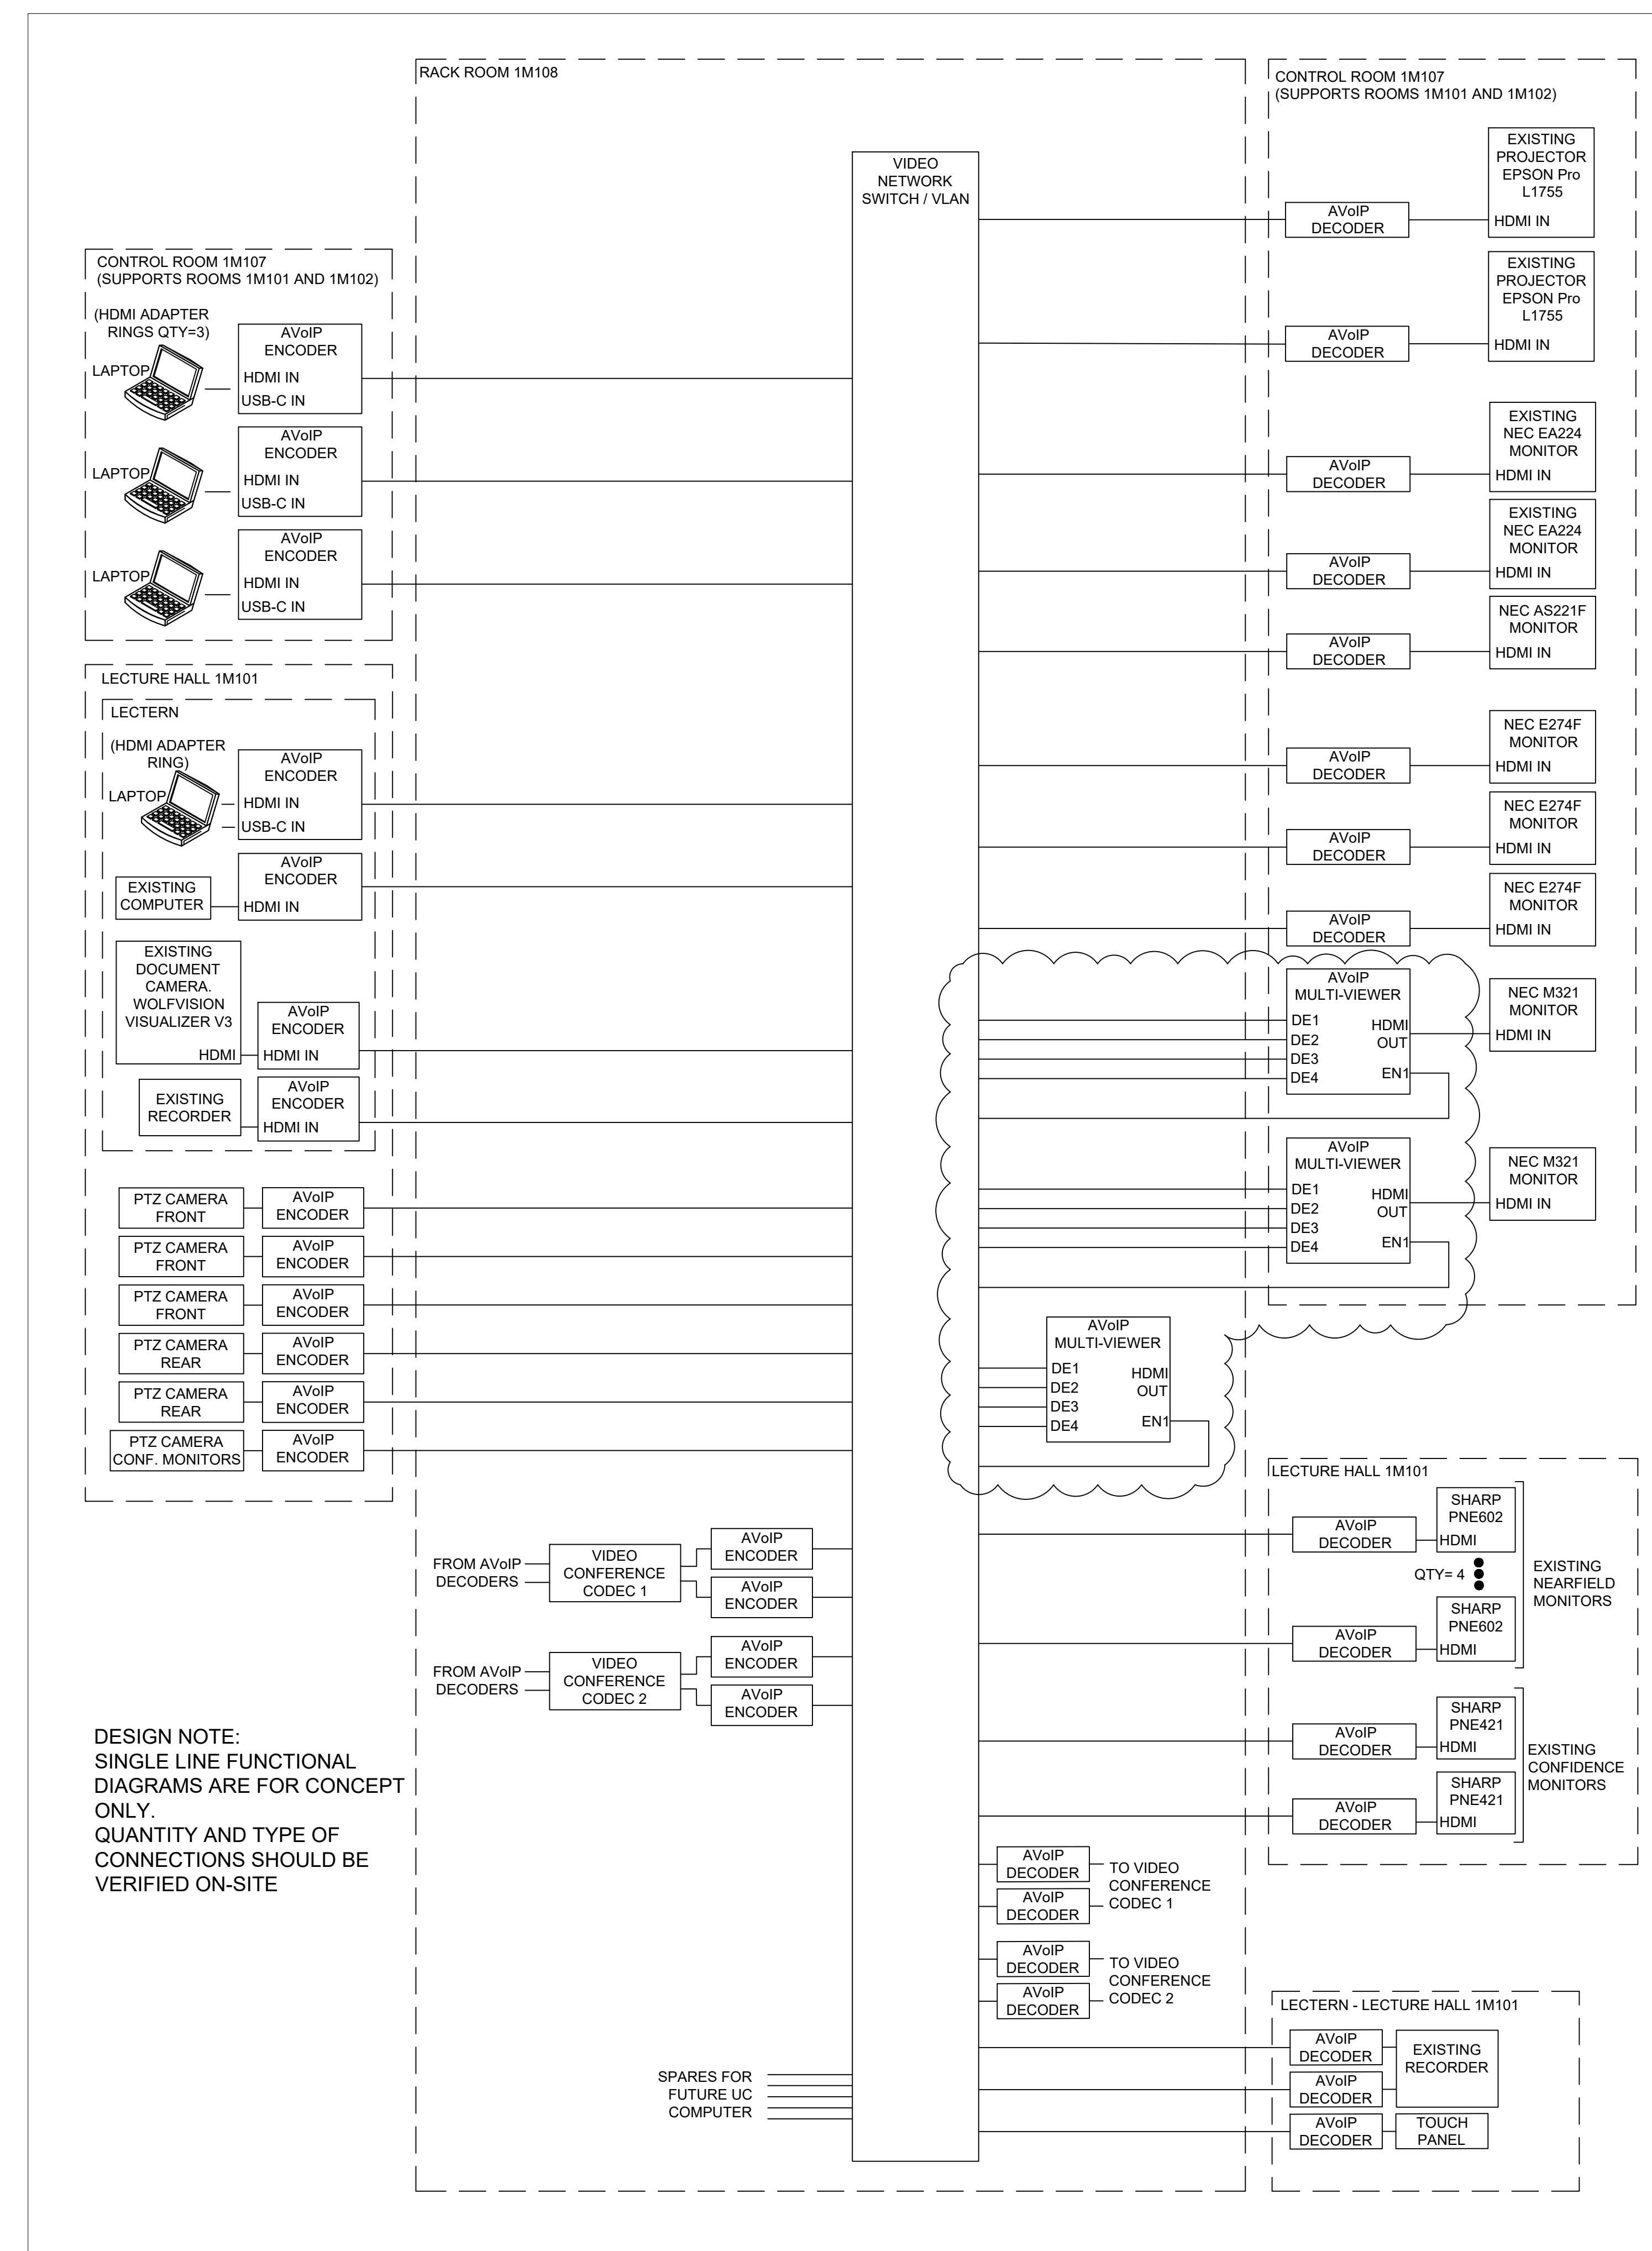


② TIERED LECTURE HALL 1M101 WITH CONTROL ROOM - AV SYSTEMS - CONCEPT FUNCTIONAL DIAGRAM - VIDEO
SCALE: N.T.S.

- GENERAL NOTES**
THESE NOTES APPLY TO ALL TRADE WORK
- DO NOT RELY UPON INFORMATION SHOWN ON THIS DRAWING FOR CONSTRUCTION UNLESS IT STATES BELOW THE SHEET HAS BEEN SPECIFICALLY ISSUED FOR THAT PURPOSE AND THE SHEET HAS BEEN STAMPED AND SIGNED.
 - DO NOT SCALE FROM DRAWINGS. PORTIONS OF DRAWINGS MAY NOT BE DRAWN TO SCALE.
 - VERIFY ALL DIMENSIONS ON SITE BEFORE PROCEEDING WITH THE WORK.
 - REFER TO RULER ON BOTTOM OF THIS SHEET TO VERIFY IF THIS SHEET HAS BEEN REDUCED OR ENLARGED IN SIZE.
 - COPYRIGHT © H.N.C.

NO.	REVISION DESCRIPTION	DATE
1	ADDENDUM AV-01	2024-02-26
0	ISSUED FOR TENDER	2024-01-25
NO.	REVISION DESCRIPTION	YYYY-MM-DD

PRELIMINARY
NOT FOR CONSTRUCTION
NOT FOR PERMITS, PRICING OR OTHER OFFICIAL PURPOSES.
THIS DOCUMENT HAS NOT BEEN COMPLETED OR CHECKED AND IS FOR GENERAL INFORMATION ONLY AND/OR COMMENT ONLY.

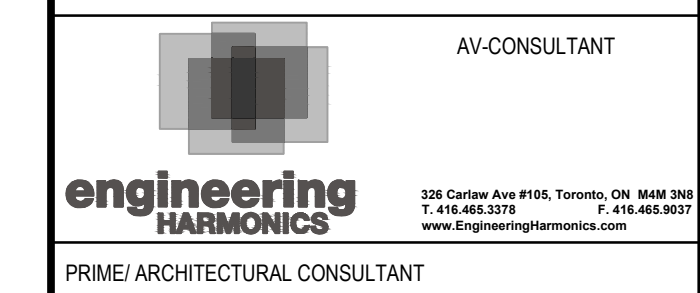

INTERIOR DESIGN CONSULTANT






PROJECT TITLE
Faculty of Medicine Expansion and the
Centre for Human Genetics
Chief Scientist, Memorial University of Newfoundland
St. John's, Newfoundland and Labrador
A1B3X9

SHEET TITLE
**AV SYSTEMS - CONCEPT
FUNCTIONAL DIAGRAMS**

PROJECT NO.	Z095
DRAWN BY	Author
DATE	2023-09-08
SHEET NO.	AV-600 R1

NOT FOR CONSTRUCTION
4 IN
PLOT SCALE CHECK 100mm

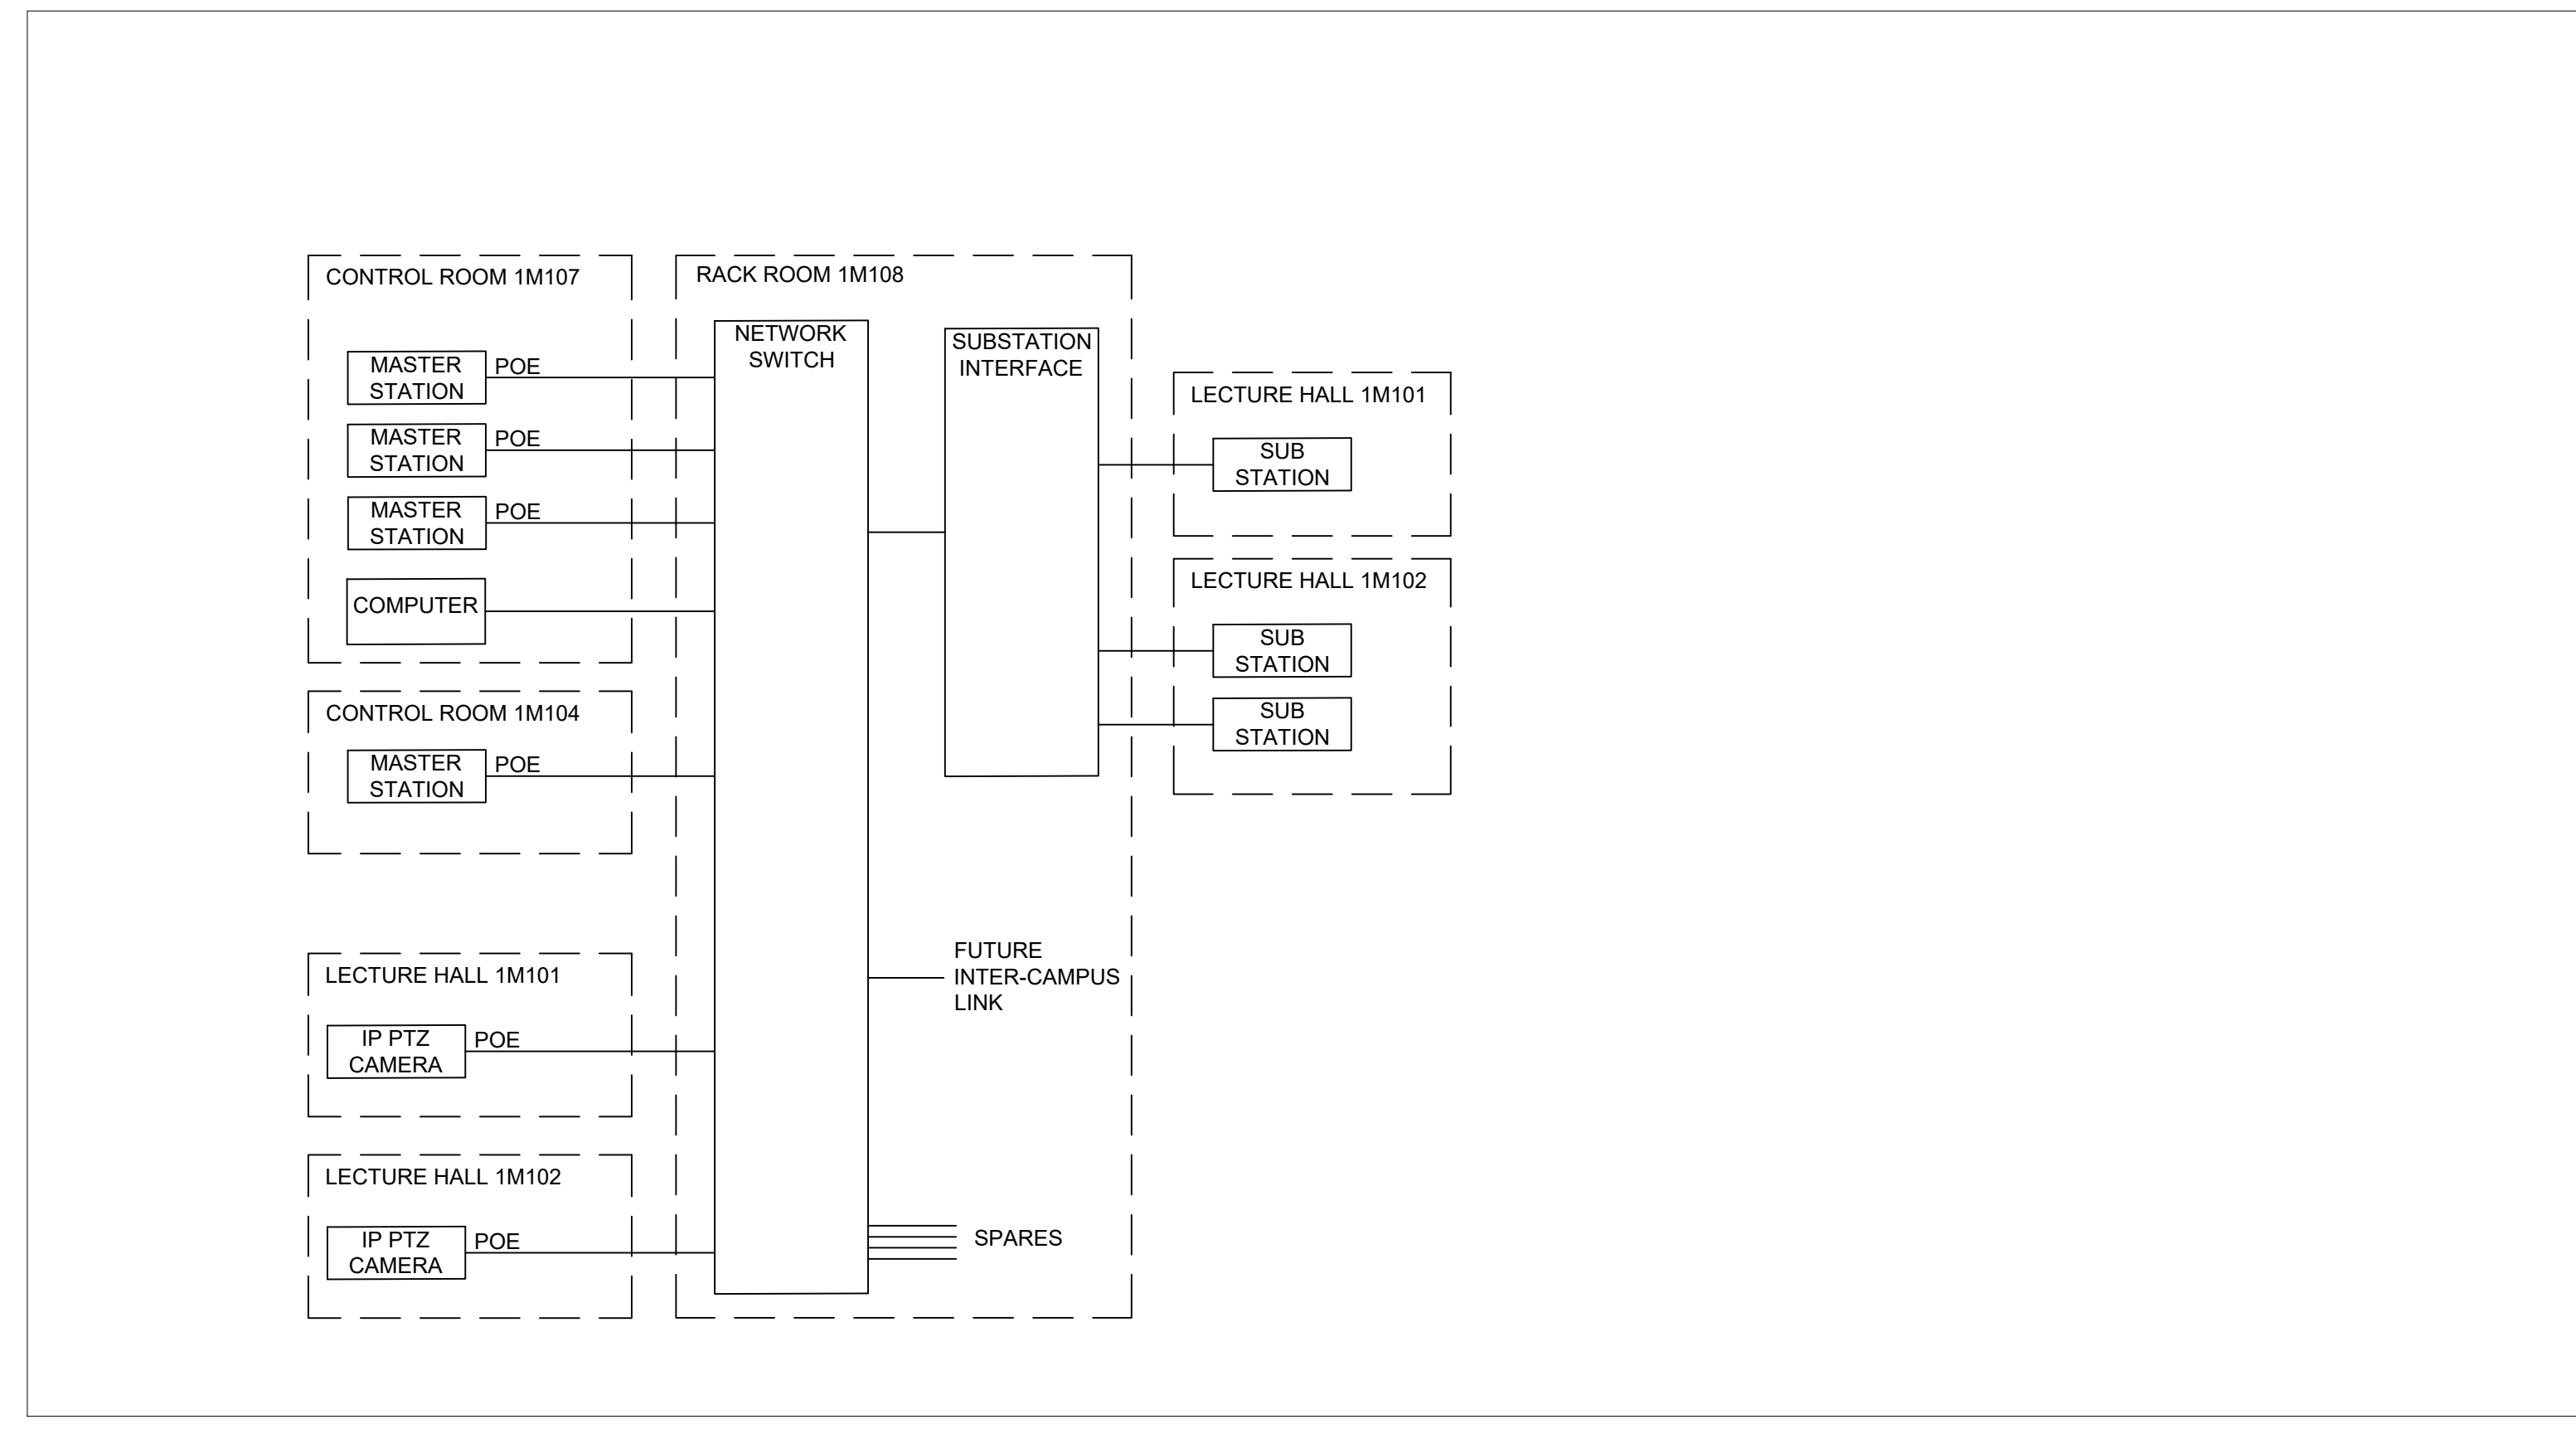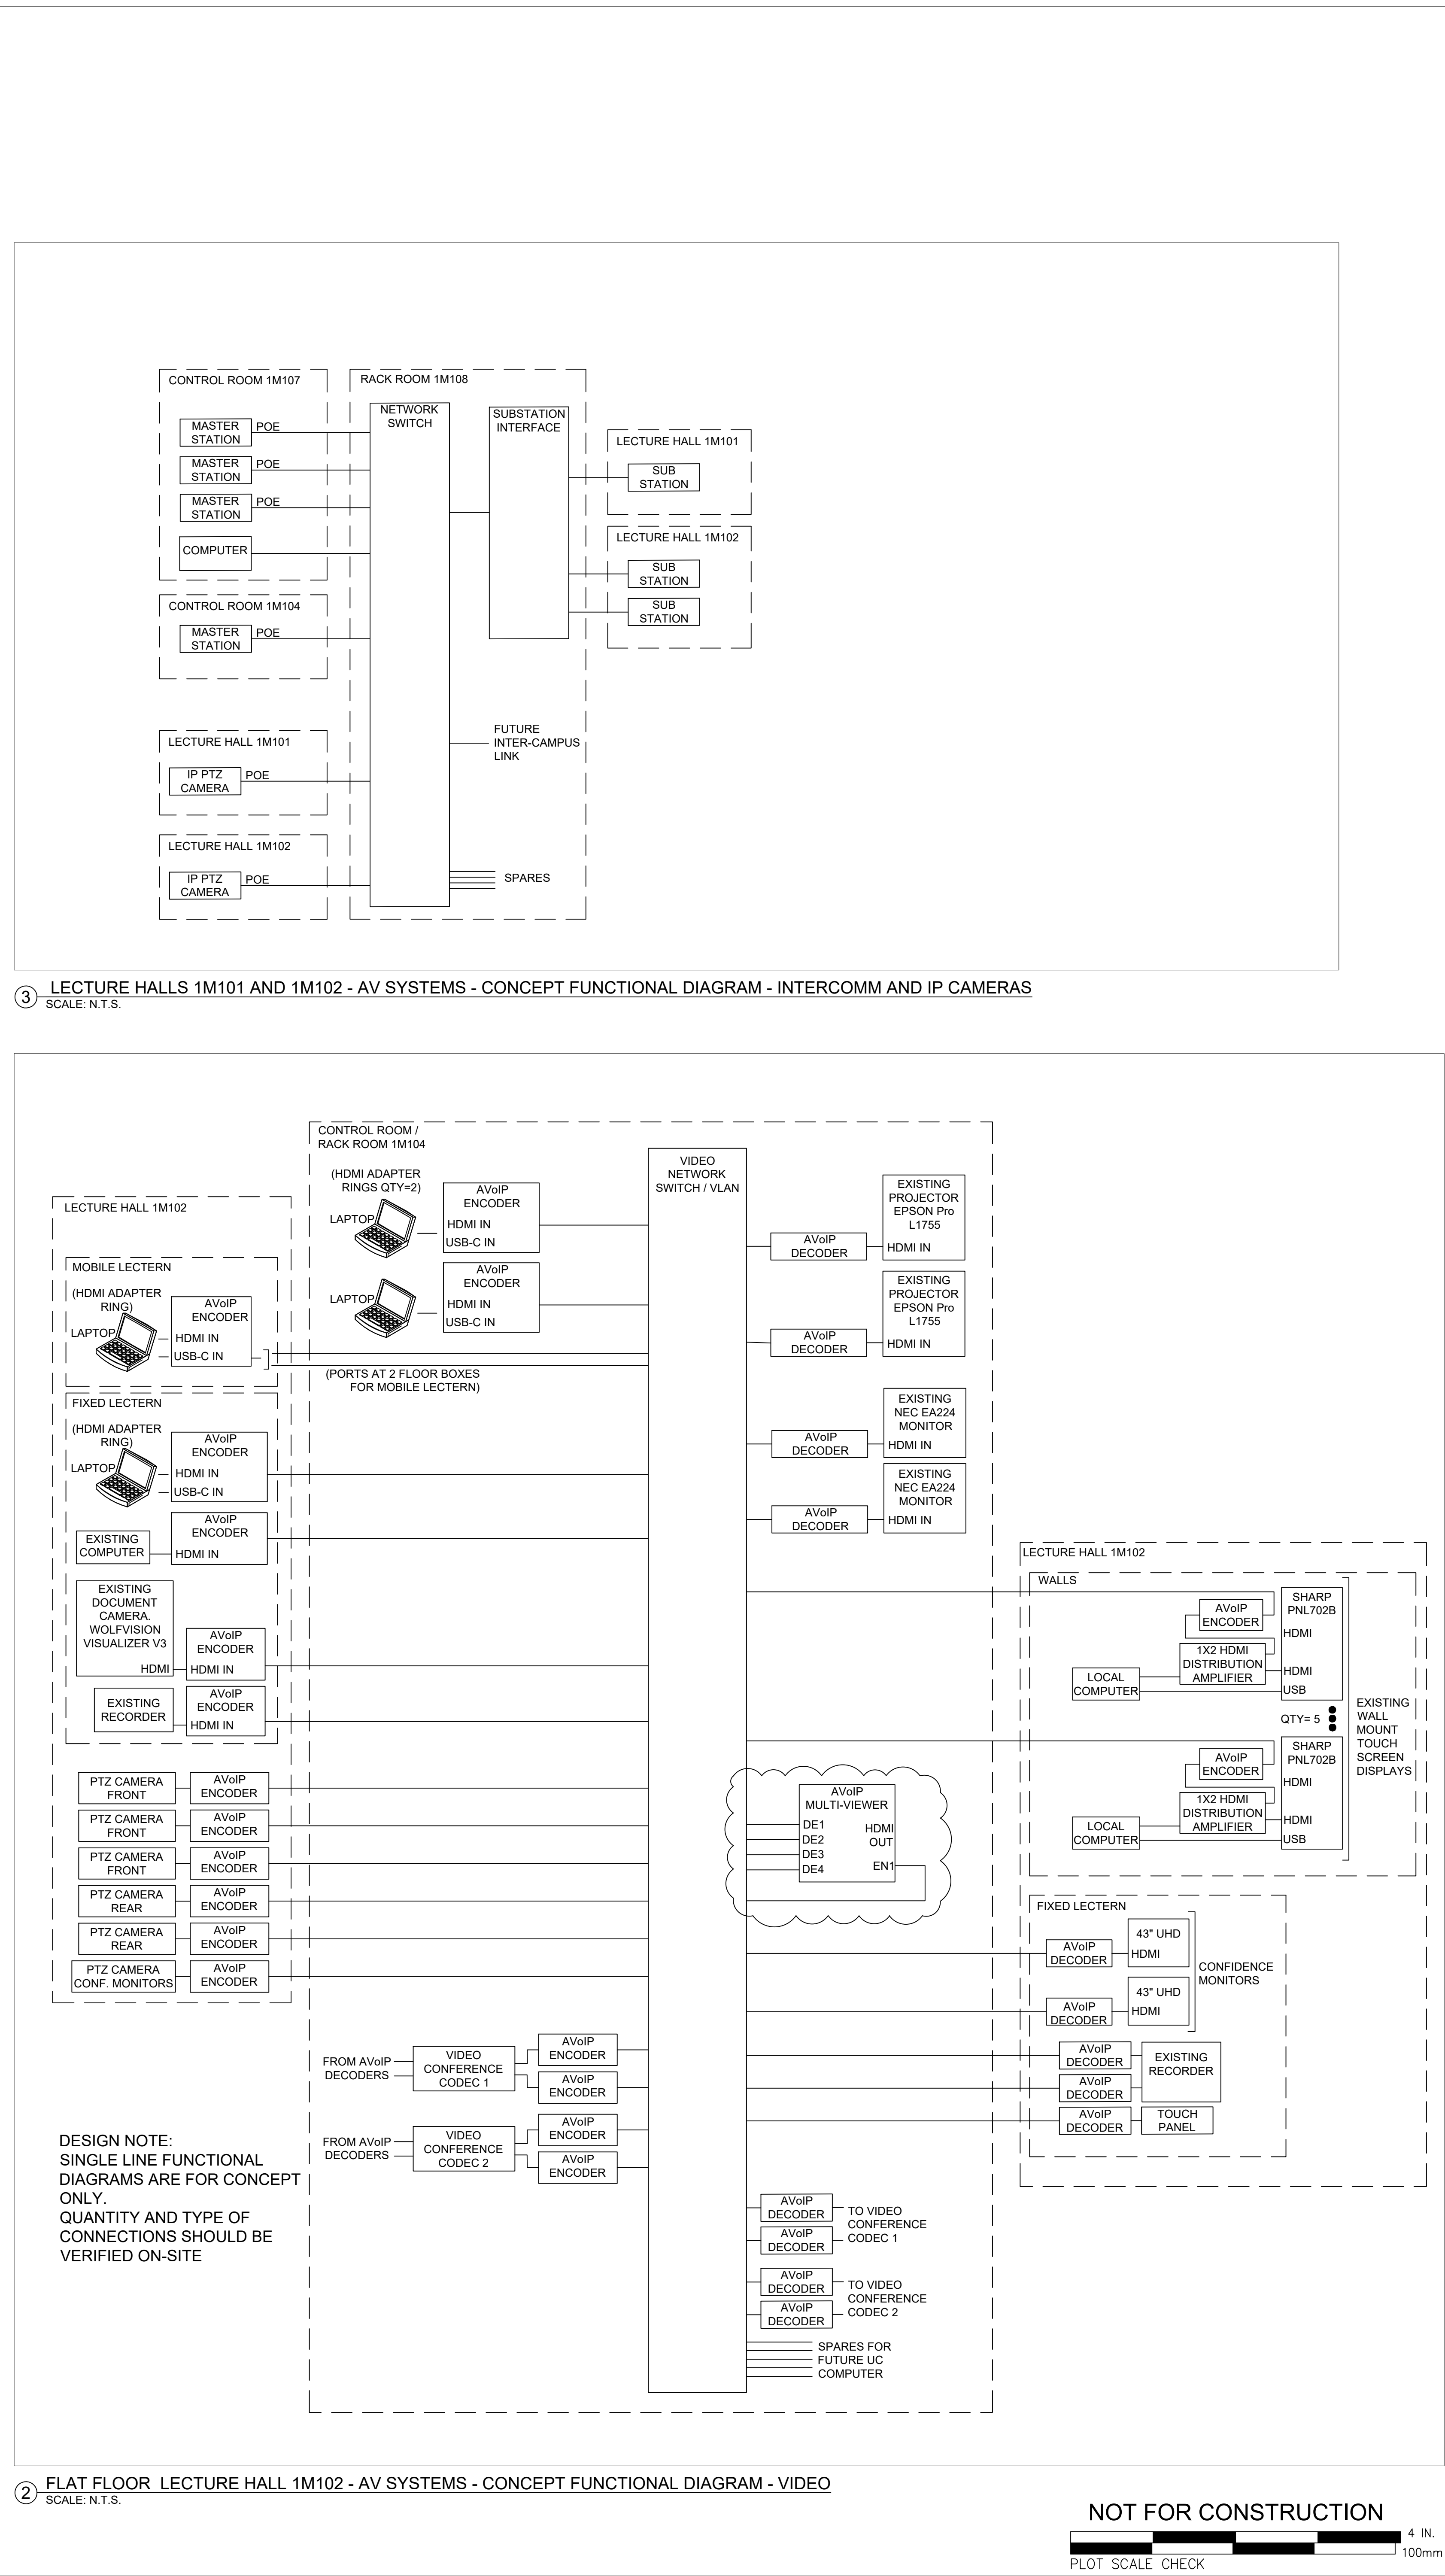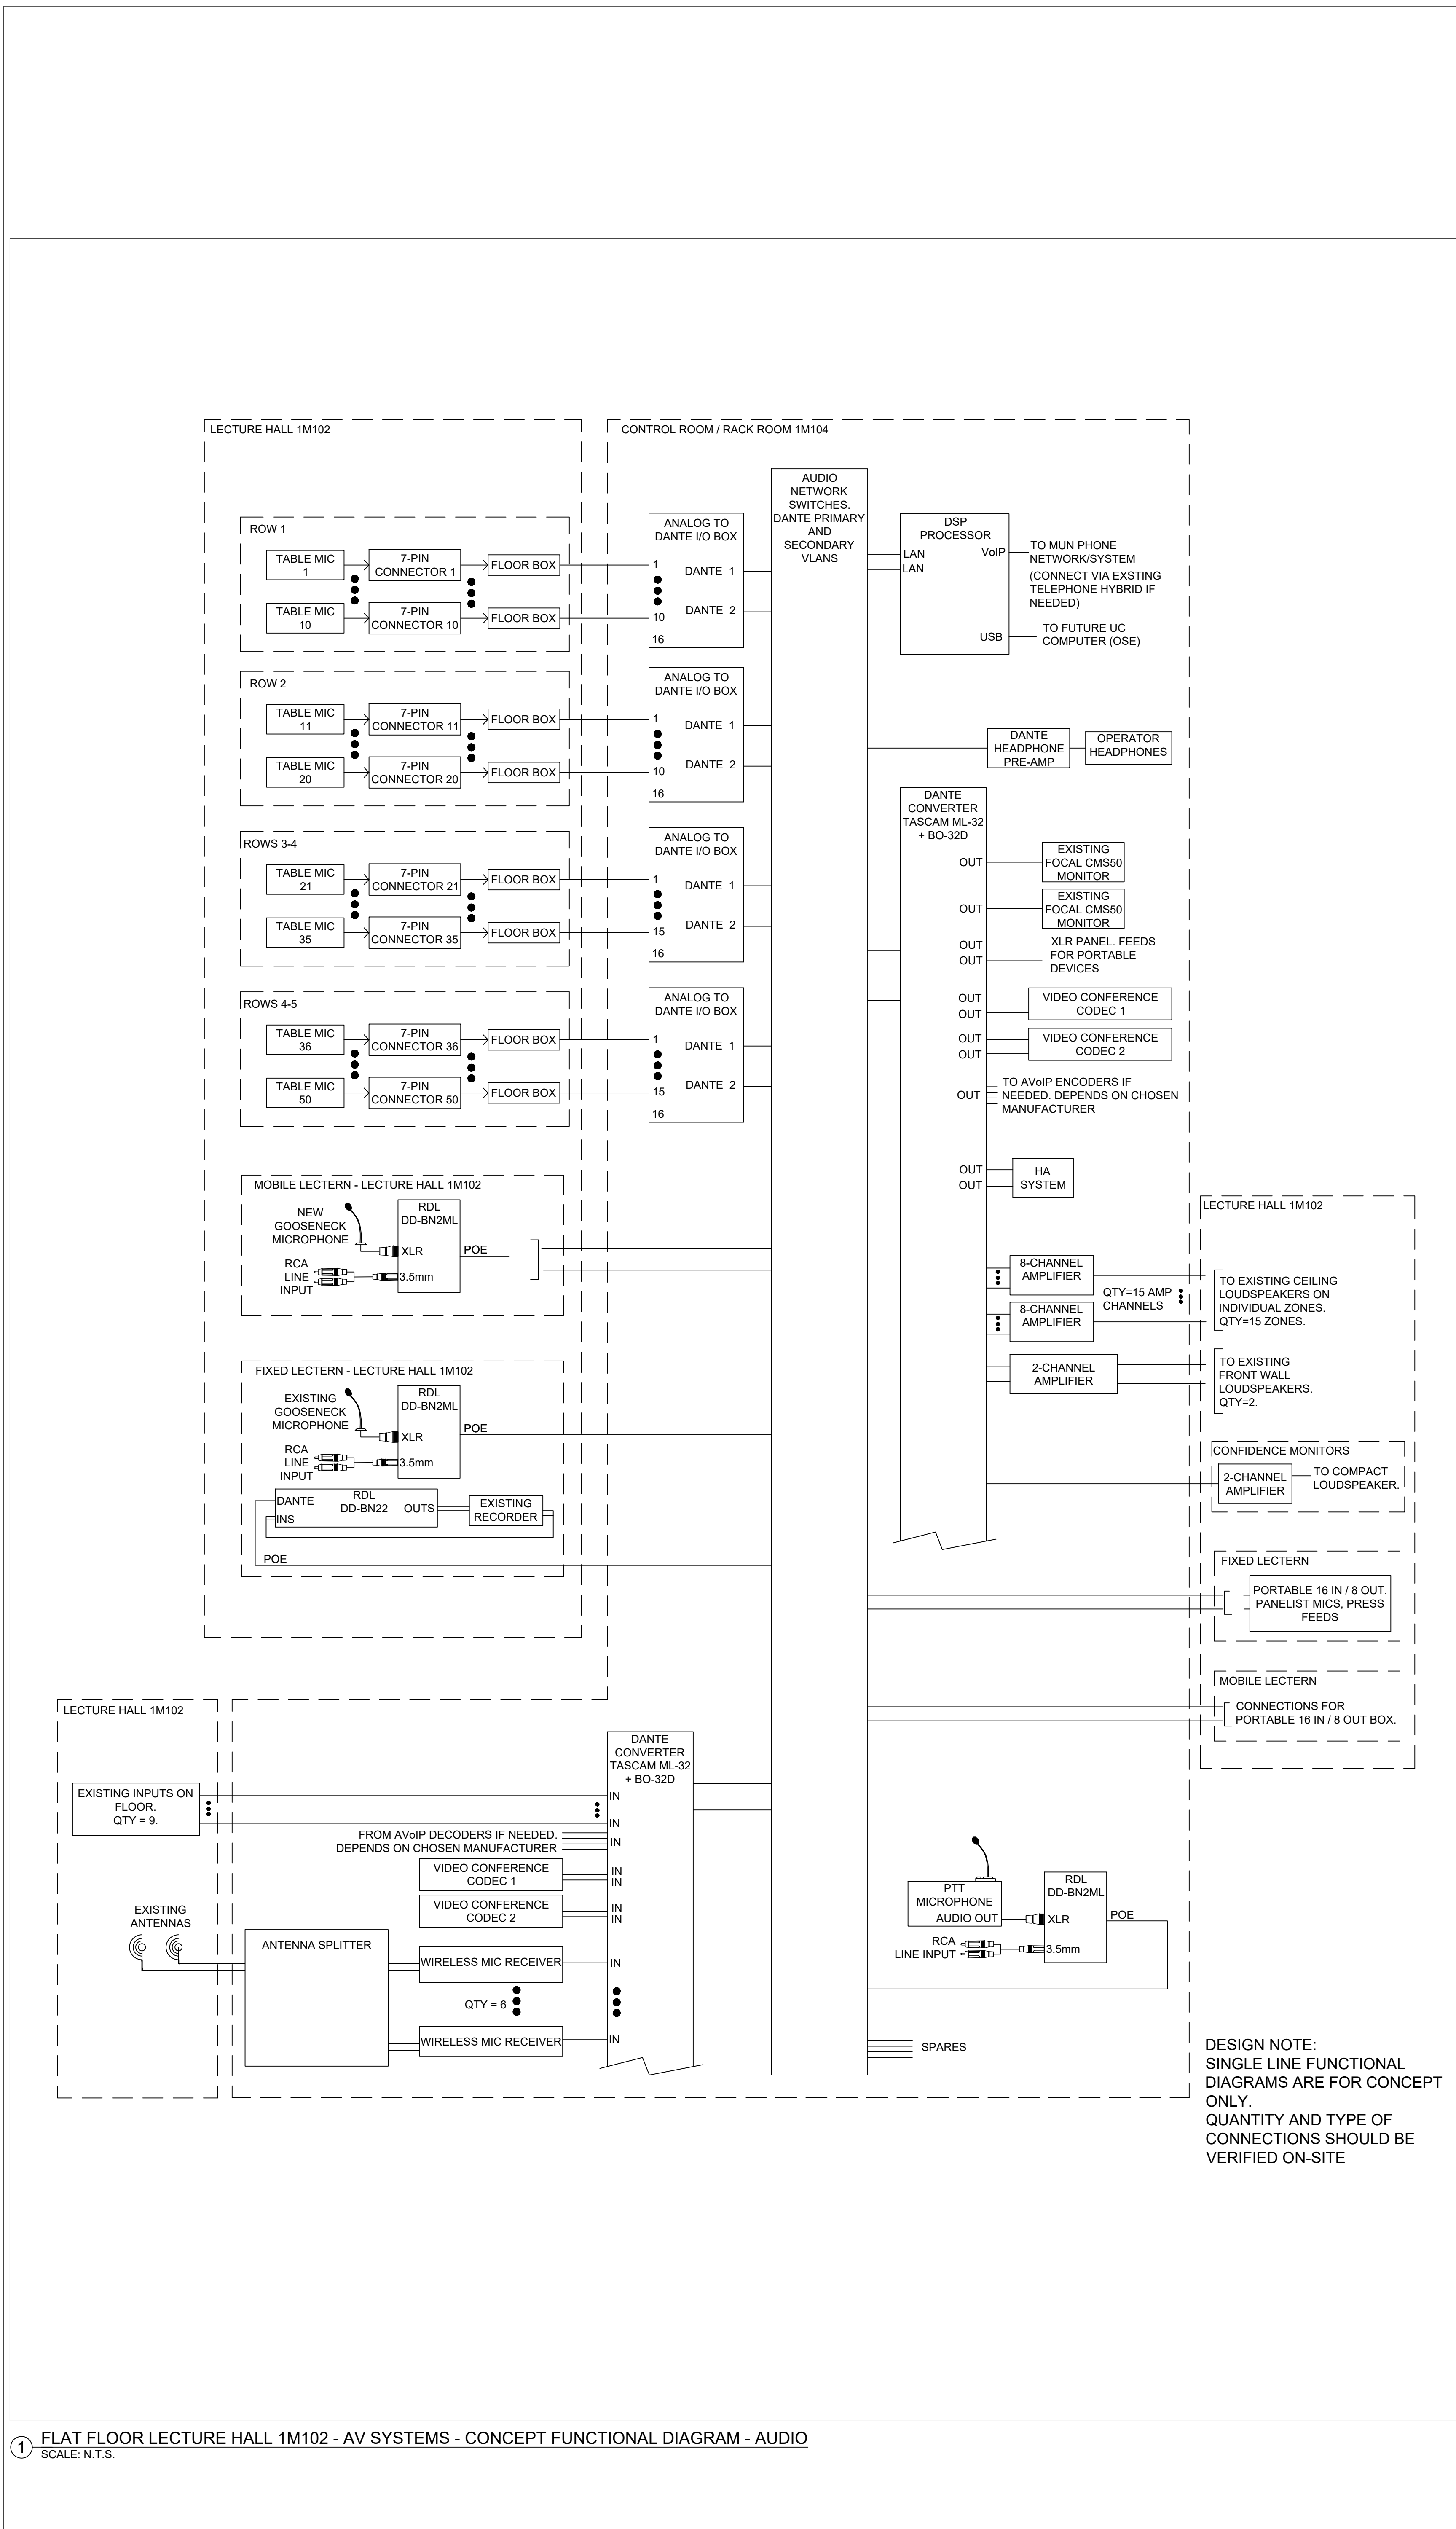

GENERAL NOTES
THESE NOTES APPLY TO ALL TRADE WORK

- DO NOT RELY UPON INFORMATION SHOWN ON THIS DRAWING FOR CONSTRUCTION UNLESS IT STATES BELOW THE SHEET HAS BEEN SPECIFICALLY ISSUED FOR THAT PURPOSE AND THE SHEET HAS BEEN STAMPED AND SIGNED.
- DO NOT SCALE FROM DRAWINGS. PORTIONS OF DRAWINGS MAY NOT BE DRAWN TO SCALE.
- VERIFY ALL DIMENSIONS ON SITE BEFORE PROCEEDING WITH THE WORK.
- REFER TO RULER ON BOTTOM OF THIS SHEET TO VERIFY IF THIS SHEET HAS BEEN REDUCED OR ENLARGED IN SIZE.
- COPYRIGHT ENR INC.

1	ADDENDUM AV-01	2024-02-26
0	ISSUED FOR TENDER	2024-01-25
NO.	REVISION DESCRIPTION	TTTT-1M102

STAMP

**PRELIMINARY
NOT FOR CONSTRUCTION**

NOT FOR PERMITS, PRICING OR OTHER OFFICIAL PURPOSES.
THIS DOCUMENT HAS NOT BEEN COMPLETED OR CHECKED AND IS FOR GENERAL INFORMATION ONLY AND/OR COMMENT ONLY

AV CONSULTANT

**engineering
HARBONICS**

PRIME ARCHITECTURAL CONSULTANT

INTERIOR DESIGN CONSULTANT

CLIENT

**MEMORIAL
UNIVERSITY**
Department of Facilities Management

PROJECT TITLE
**Faculty of Medicine Expansion and the
Centre for Human Genetics**
Chief Scientist, Memorial University of Newfoundland
St. John's, Newfoundland and Labrador
A1B3X9

SHEET TITLE
**AV SYSTEMS - CONCEPT
FUNCTIONAL DIAGRAMS**

PROJECT NO: 2205
DRAWN BY: Author
DATE: 2023-09-08
SHEET NO: AV-602 R1

NOT FOR CONSTRUCTION
4 IN
100mm
PLOT SCALE CHECK